

ISSUE FOR APPROVAL

PRELIMINARY


C A N C E R C A R E C E N T R E
S T A G E T W O

NOTE:
 1. TIMBER FRAMING AND WIND BRACING TO COMPLY WITH AS 1684 AND TO HOW TIMBER FRAMING MANUAL APPLIED TO SUIT WIND TERRAIN CATEGORY.
 2. SELECTED WINDOWS AND DOORS TO SUIT DESIGNATED WIND TERRAIN CATEGORY.
 3. ALL SITE CONDITIONS INCLUDING LEVELS TO BE CONFIRMED, AND ANY DISCREPANCIES TO BE REFERRED TO ARCHITECT PRIOR TO COMMENCEMENT.
 4. DO NOT SCALE THE DRAWING, USE FIGURED DIMENSIONS.
 5. CHECK ALL DIMENSIONS ON SITE BEFORE FABRICATING ANY ITEM.
 6. DRAWINGS TO BE CHECKED AND CERTIFIED BY A PRACTISING STRUCTURAL ENGINEER PRIOR TO CONSTRUCTION.
 7. THESE DRAWINGS ARE SUBJECT TO COPYRIGHT.
 8. PROVIDE CERTIFIED THERMITE BARRIER SYSTEM TO AS 3661

No	DATE	AMENDMENT
A	----06	ISSUED FOR REVIEW

No	DATE	AMENDMENT

No	DATE	AMENDMENT

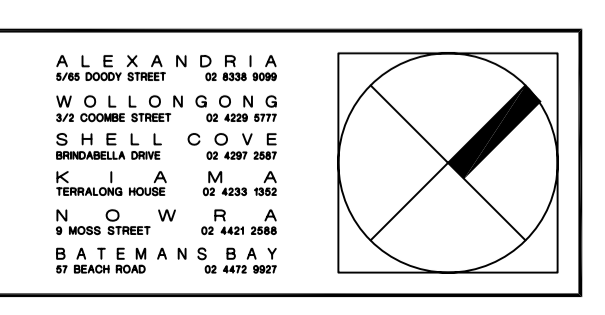

PROJECT: PROPOSED A + A TO CANCER CARE CENTRE
 SITE: ST. GEORGE HOSPITAL KOGARAH
 CLIENT: ST. GEORGE HOSPITAL
 DRAWING: GROUND FLOOR PLAN-STAGE TWO

SCALE: 1:100
 DATE: AUG 02
 DRAWN: PN
 CHECKED: No IN SET
 JOB No: 4122-CSD-A01-A